




situation Lijnbaan before intervention:
streetfurniture is blocking the perspective on the architecture




new situation Lijnbaan



new situation Stadhuisplein

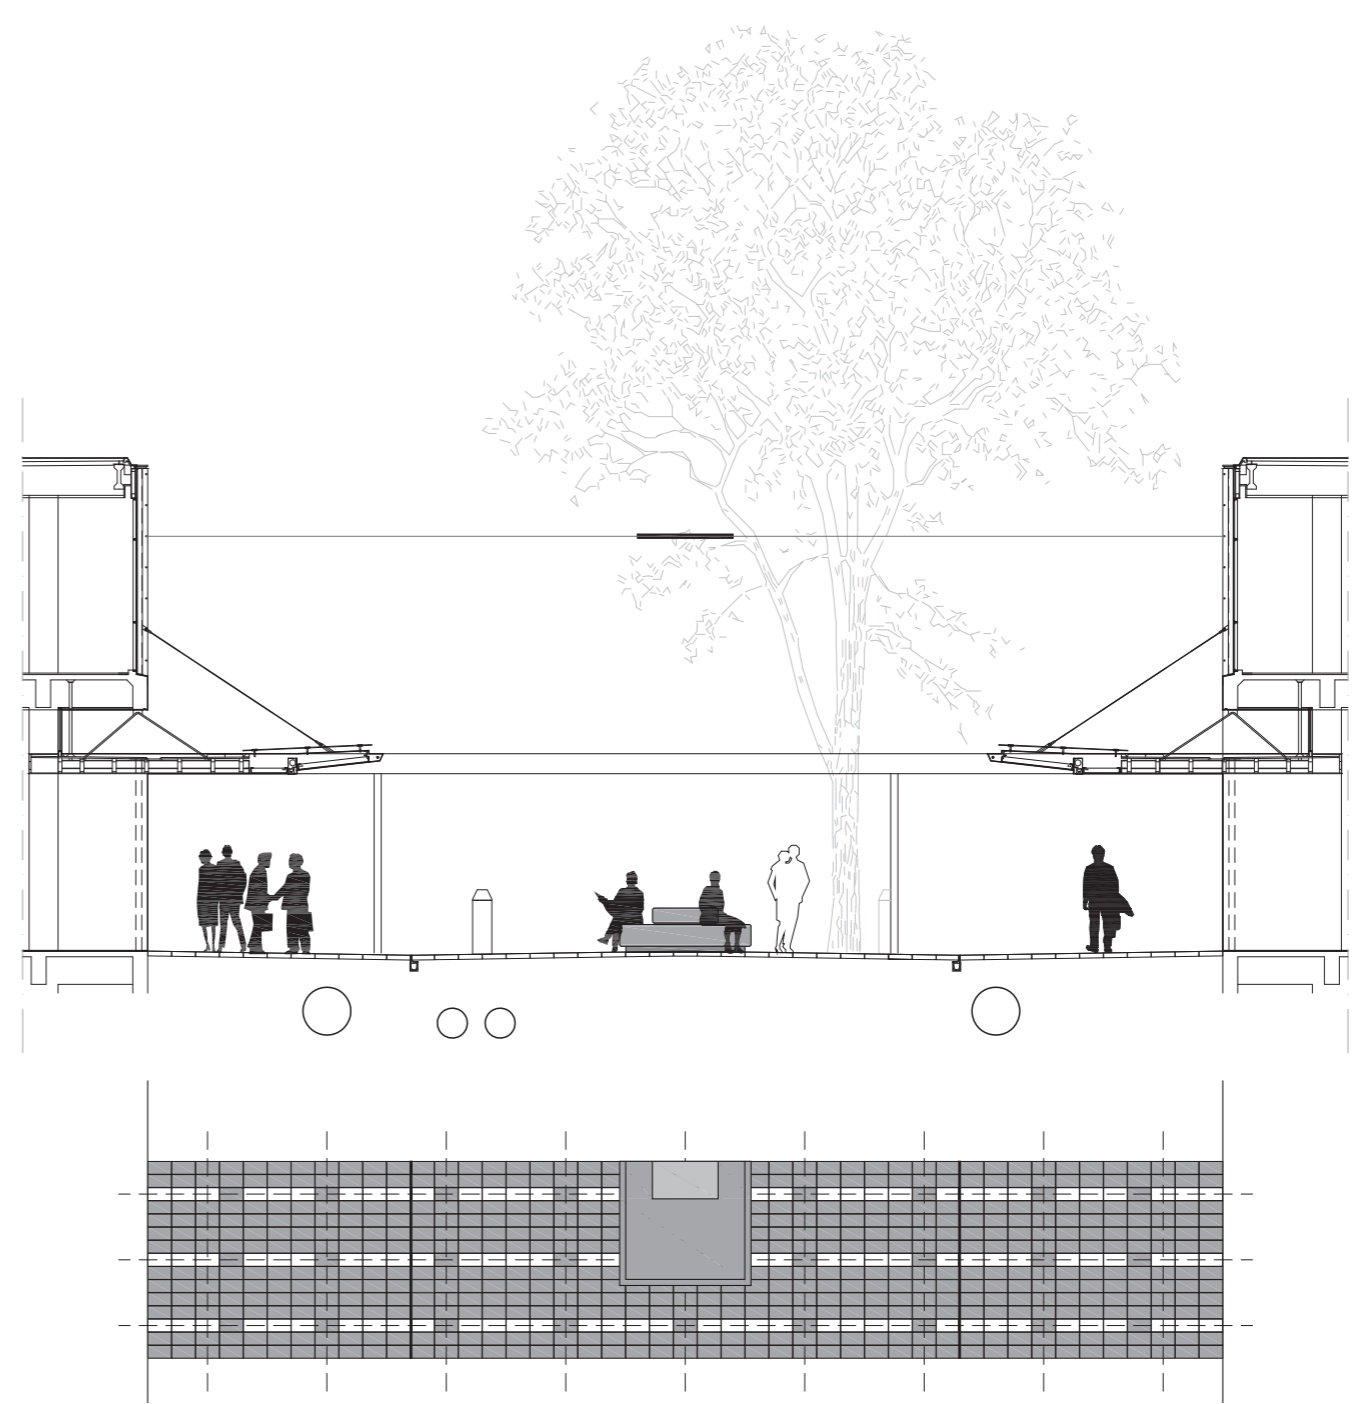

design drawing: cross section of the Lijnbaan with the new benches and lighting

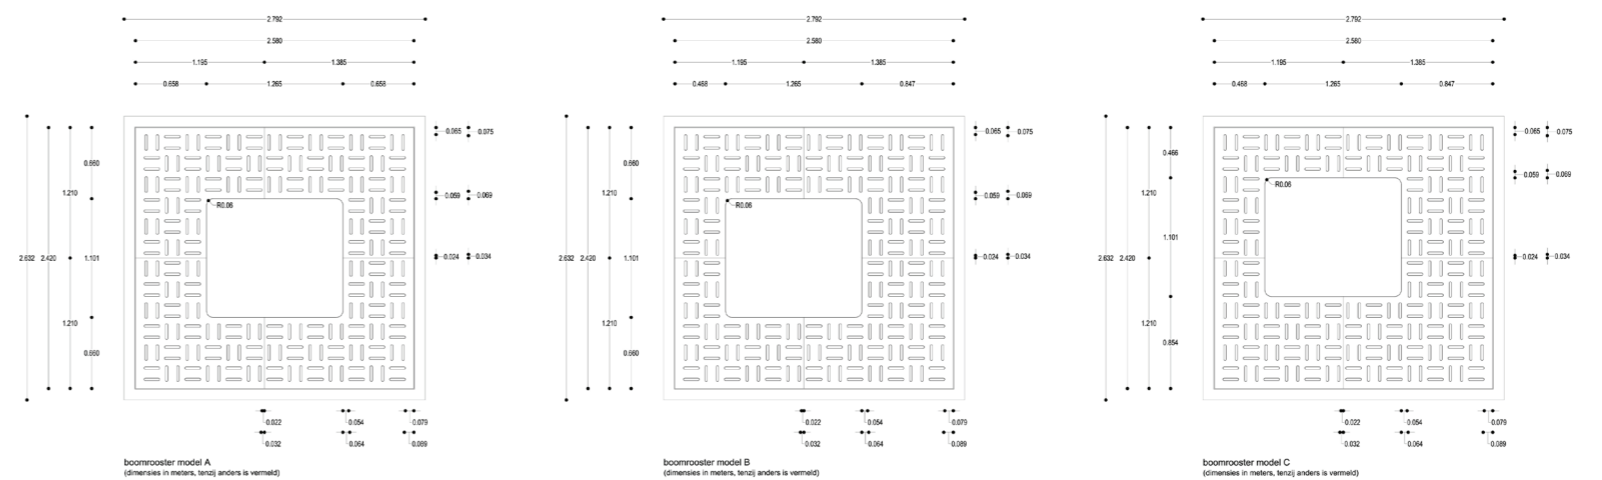

design drawing of the tree grates