




Passage behind St. Jacobs Church



Longitudinal section

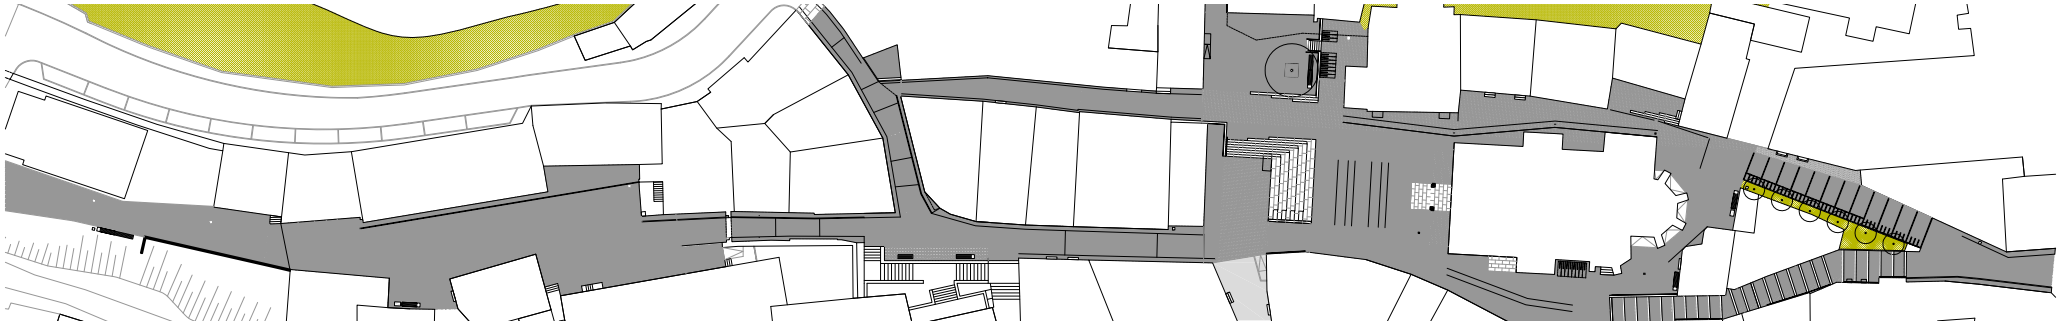

Site plan



Entrance pavement of St. Jacobs Church