

3/3 MARQUÉS DE LA HERMIDA PROMENADE. SANTANDER

c/ marqués de la hermida -DÁRSENA DE MALIAÑO. Santander, SPAIN

FDAARQUITECTOS: LUIS FERNÁNDEZ DEL ARCO + EVA DE LA FUENTE RENTERIA



project idea: ARTIFITIAL SANDY AREA

Minimizing costs and materials was one of the main ideas of the project during the designing process and development of the works. However, topics as colour, contrast, texture, expression were not forgotten to configurate different elements:


- Grounds: **geometrization of a tide**
- Concrete walls: **rocks**
- Gardens: **wild but controlled nature** in sandy areas

1. GEOMETRIZING A TIDE




1.1 memory of the place NATURAL TIDE 1.2 when fishing boats appeared DOCK/BARRIER 1.3 reinventing a distant past ARTIFICIAL TIDE

2. ROCKS (include the gardens and protect the area from the traffic)

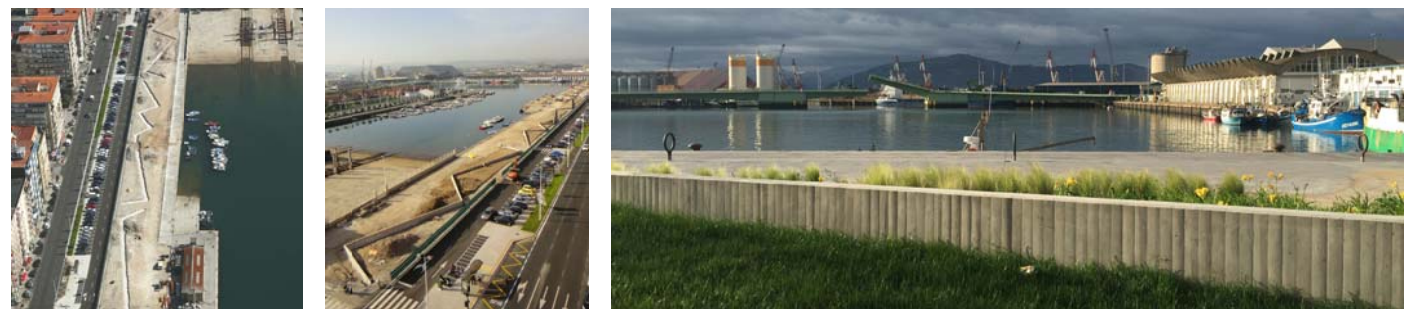

3. NATURE IN SANDY AREAS (wild but controlled)

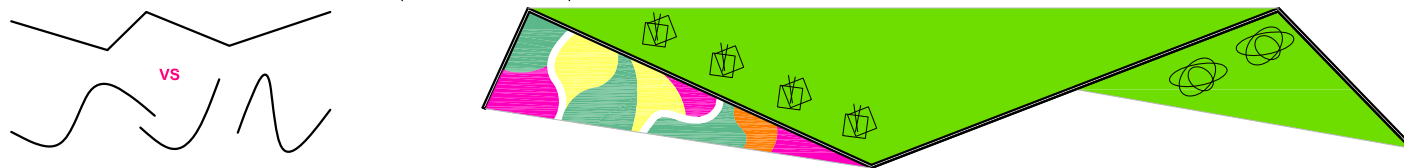

CHANGING AREAS ALONG THE YEAR
VIBRATION VOLUME

	HEIGHT	HORIZONTAL EXTENT	PLANTS GROWTH	FLOWERS	SPRING STATUS	SUMMER STATUS	AUTUMN STATUS	WINTER STATUS
GARDENS TYPE A	LANTANA	[Bar chart]	[Diagram]	✓ [Pink dot]	[Bar chart]	[Bar chart]	[Bar chart]	[Bar chart]
	STIPA	[Bar chart]	[Diagram]	✓ [Green dot]	[Bar chart]	[Bar chart]	[Bar chart]	[Bar chart]
	HEMEROCALLIS	[Bar chart]	[Diagram]	✓ [Yellow dot]	[Bar chart]	[Bar chart]	[Bar chart]	[Bar chart]
	ECHINACEAS	[Bar chart]	[Diagram]	✓ [Orange dot]	[Bar chart]	[Bar chart]	[Bar chart]	[Bar chart]
GARDENS TYPE B	SANTOLINA	[Bar chart]	[Diagram]	✓ [Orange dot]	[Bar chart]	[Bar chart]	[Bar chart]	[Bar chart]
	LAVENDER	[Bar chart]	[Diagram]	✓ [Purple dot]	[Bar chart]	[Bar chart]	[Bar chart]	[Bar chart]
	STIPA	[Bar chart]	[Diagram]	✓ [Green dot]	[Bar chart]	[Bar chart]	[Bar chart]	[Bar chart]
	HEATHER	[Bar chart]	[Diagram]	✓ [Pink dot]	[Bar chart]	[Bar chart]	[Bar chart]	[Bar chart]
TREES					[Green dot]	[Green dot]	[Orange dot]	[Yellow dot]



plan of the PROJECT. 1/2.500

