

CASTELLDEFELS SEAFRONT

THIRD PHASE

CRISTINA SAEZ (AMB)

2014-2016 | URBANIZATION 30.980,20 M² | AMBIENTAL TREATMENT 39.667,18 M² | 1.100M LONGITUDE

TEAM : AMB | JOAN ROCA | JORDI BARDOLET | CARLES VILLASUR | JONATAN ALVAREZ | CINTA ALEGRE | OLGA SALVE

PROMOTERS: MINISTERI DE AGRICULTURA I PESCA, ALIMENTACIÓ I MEDI AMBIENT I AMB | AJUNTAMENT DE CASTELLDEFELS

BUILDER: TECSA EMPRESA CONSTRUCTORA S.A.


PHOTOS: MARÍA JOSÉ REYES

The project is part of a series of interventions by the Ministry of Agriculture and Fisheries, Food and the Environment, aimed at recovering the functional and landscape values of the coastal area.

The section in the intervention had a consolidated built-up front running parallel to the coast, to make the promenade an element of transition between the city and the beach.

There was a need to plan the different uses in this coastal area. In addition to widening the promenade, the bicycle path also had to be incorporated and it was necessary to plan the accesses and services which were insufficient for the number of users during the summer season.

The proposal plans the cross-section to maintain the landward side, a traffic lane in each direction and a line of parking spaces. The intervention removes parking spaces from the seaward side to favour the visual continuity of the promenade.

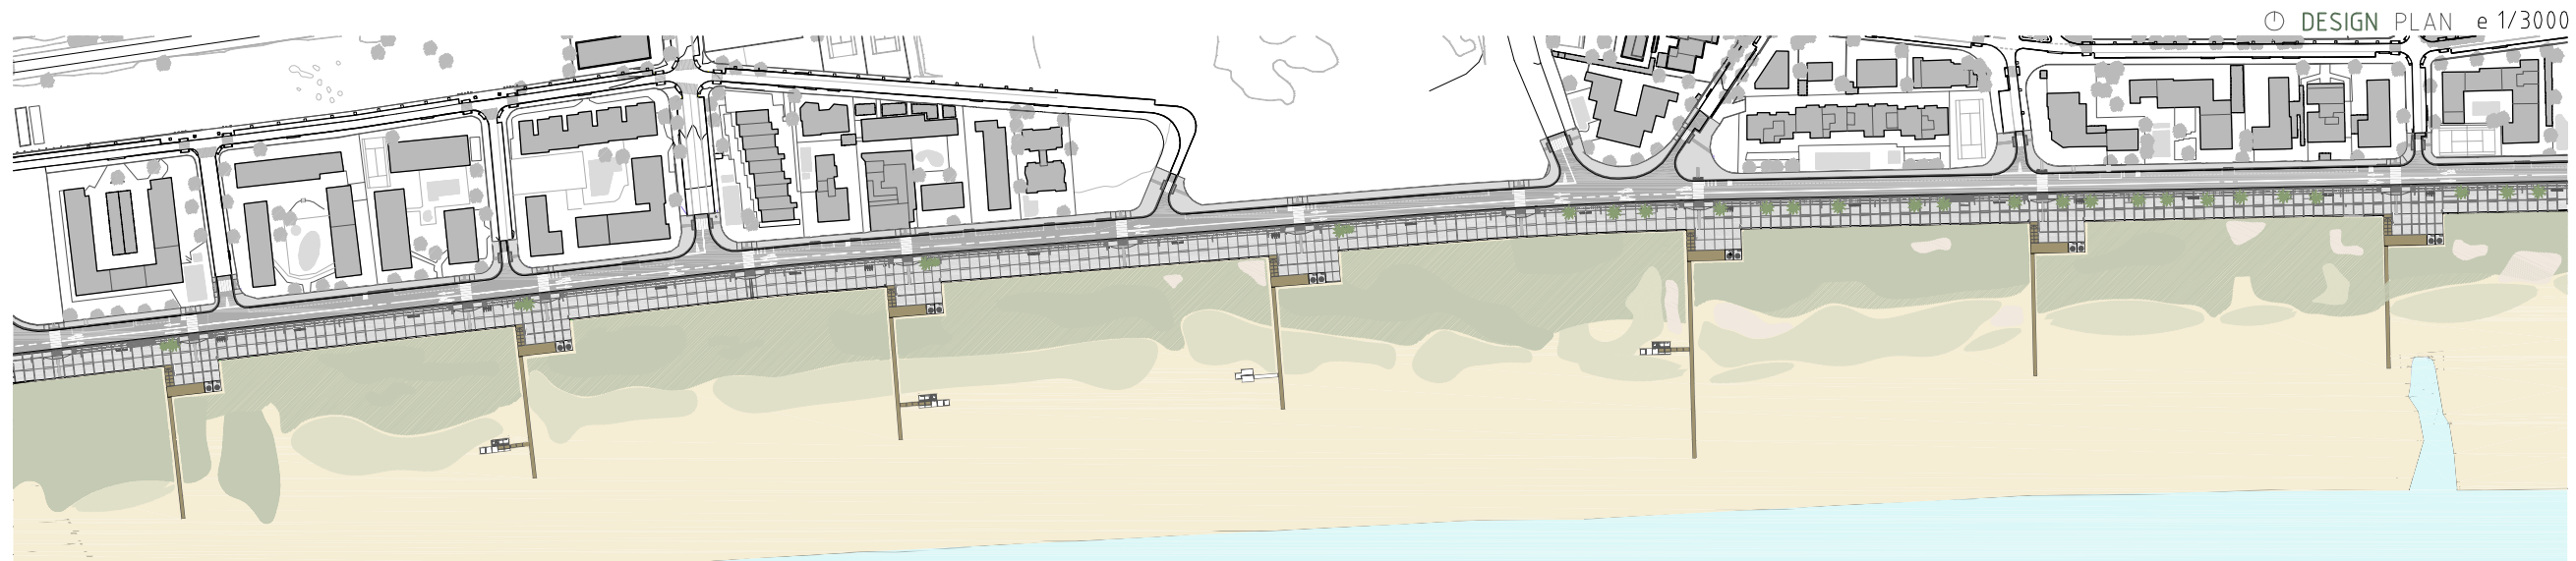

LOCATION GENERAL PLAN e 1/25000

LES BOTIGUES DE SITGES

PORT GINESTA

CASTELLDEFELS