




coating of synthetic material

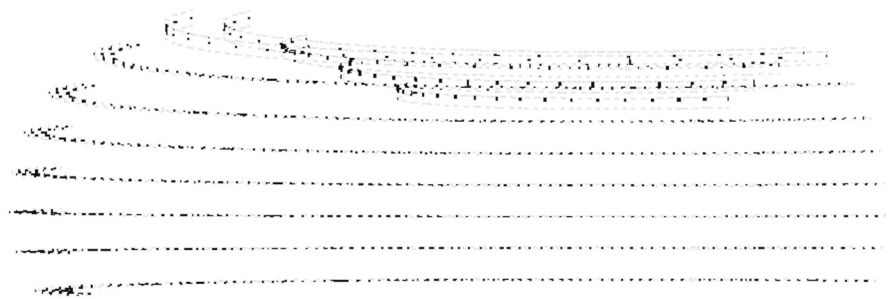



horizontal wood construction

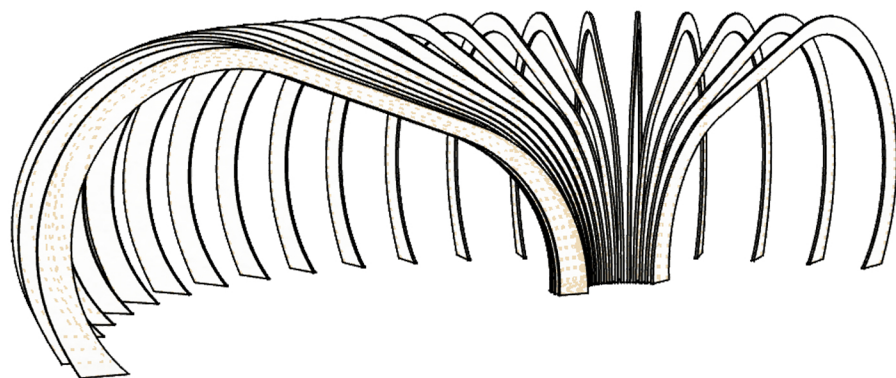

vertical wood construction

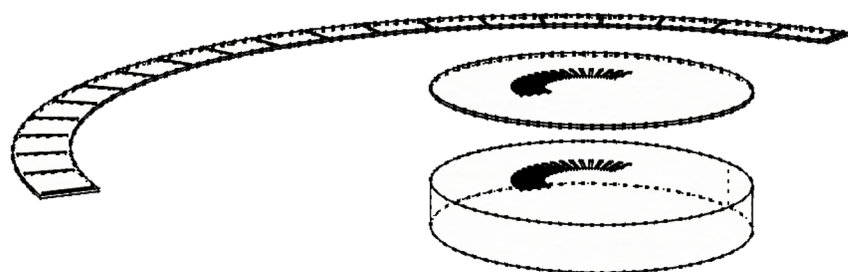

base

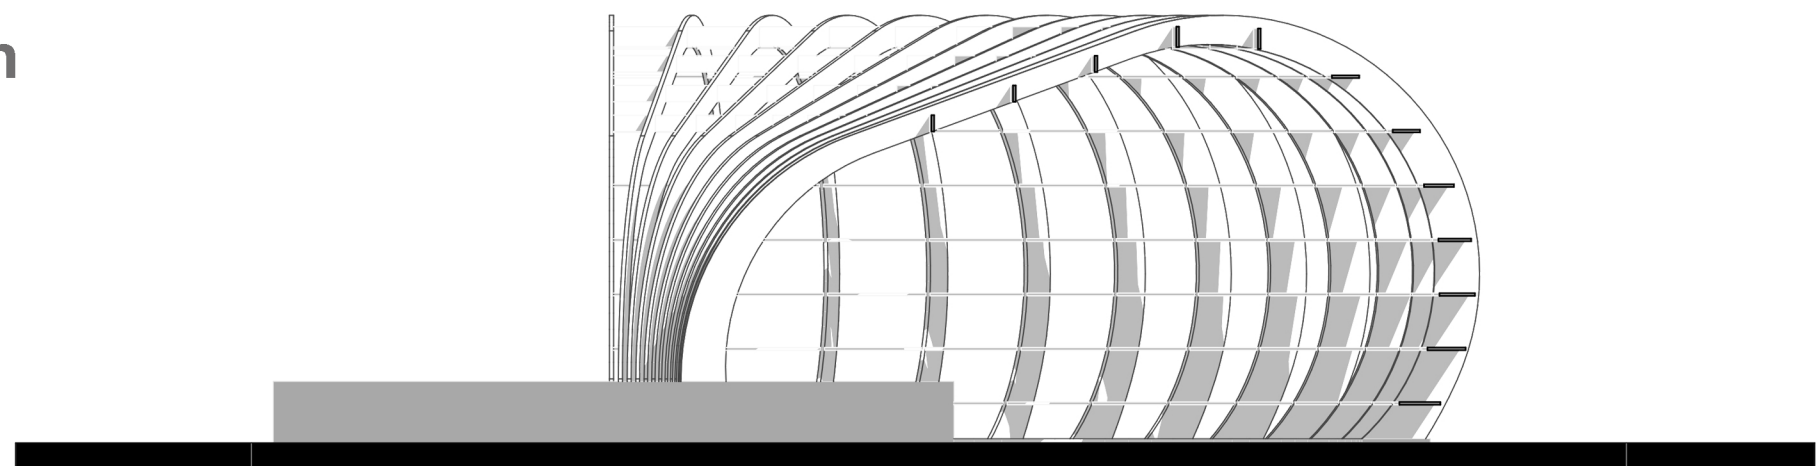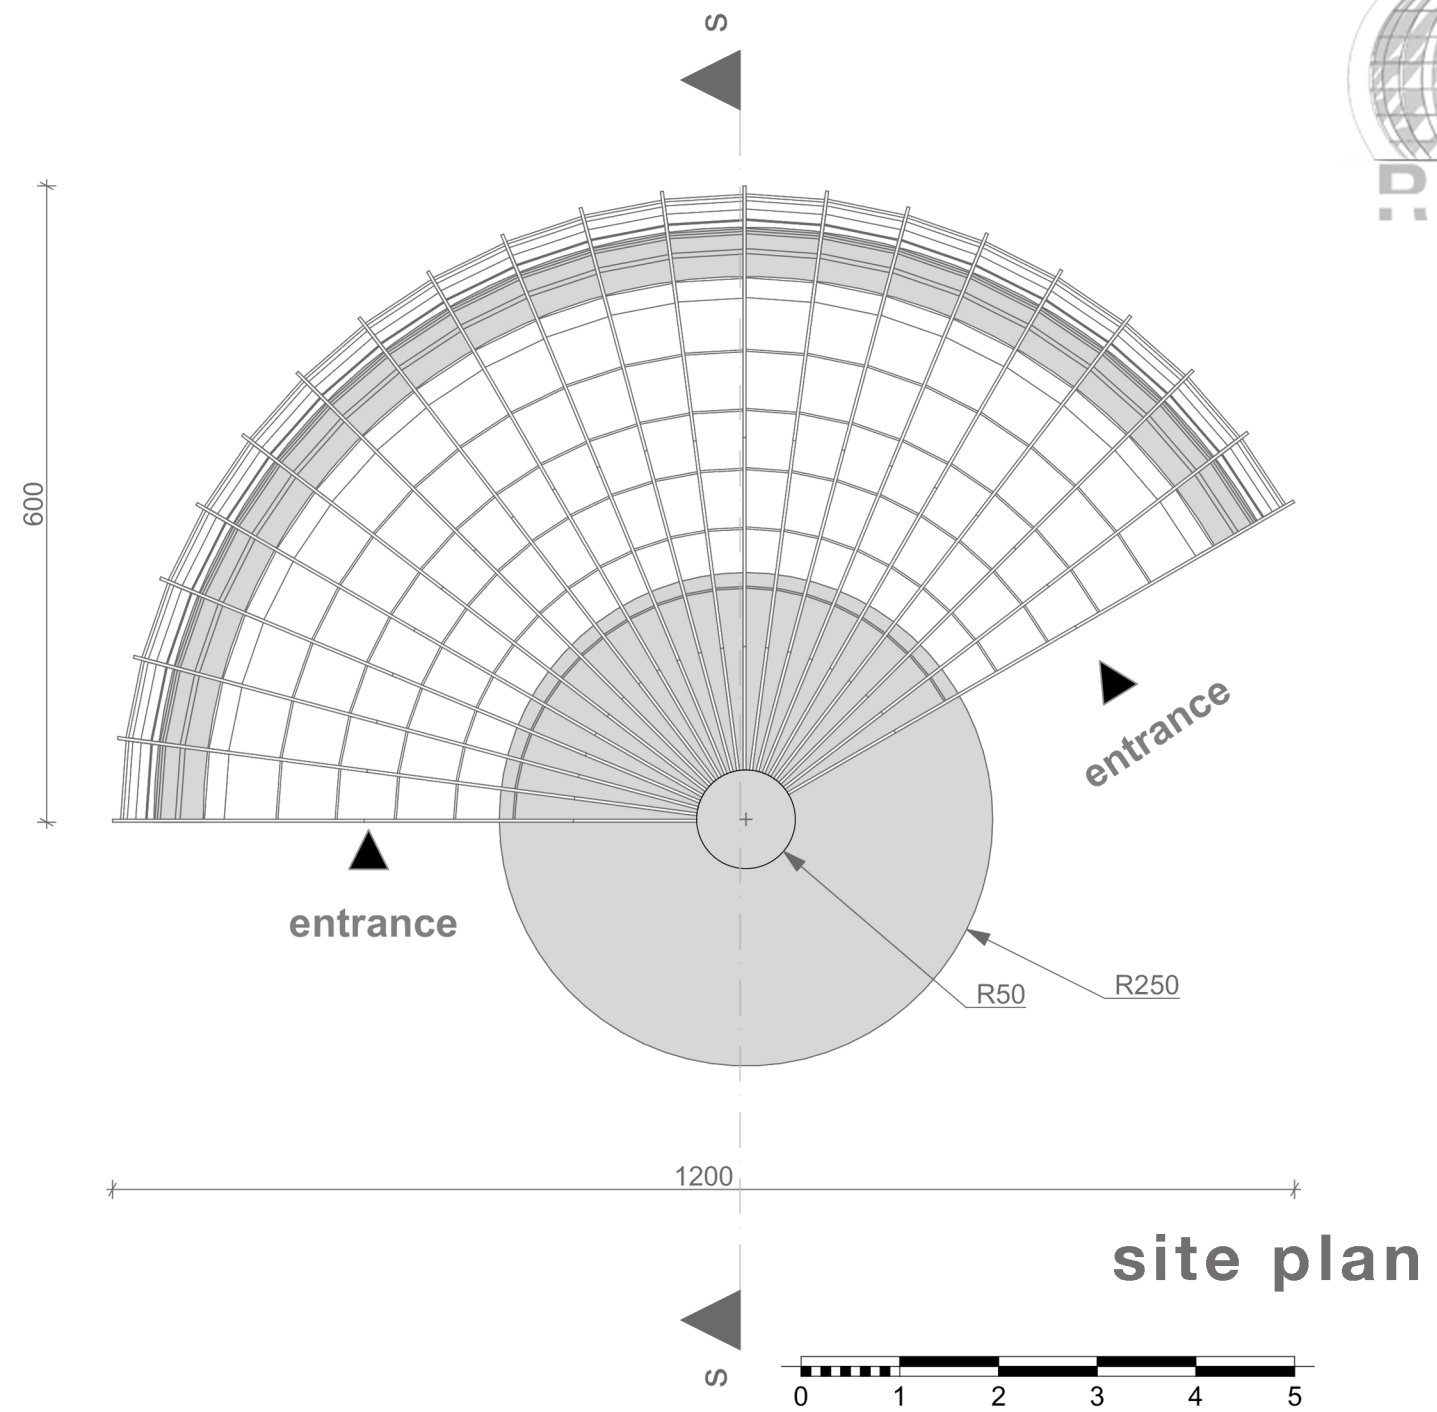

section s-s

