





Anastylosis of the base of octagonal tower as part of the roman fortification

"Bridge" over the position of the Roman Archway

Northern base of the Roman Archway

original medieval pavement and entrance into the city

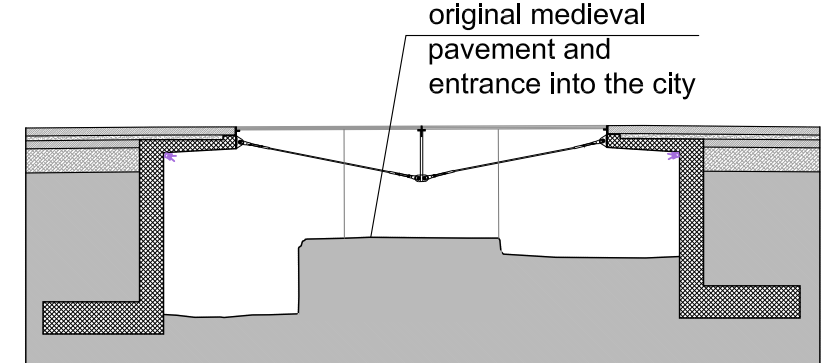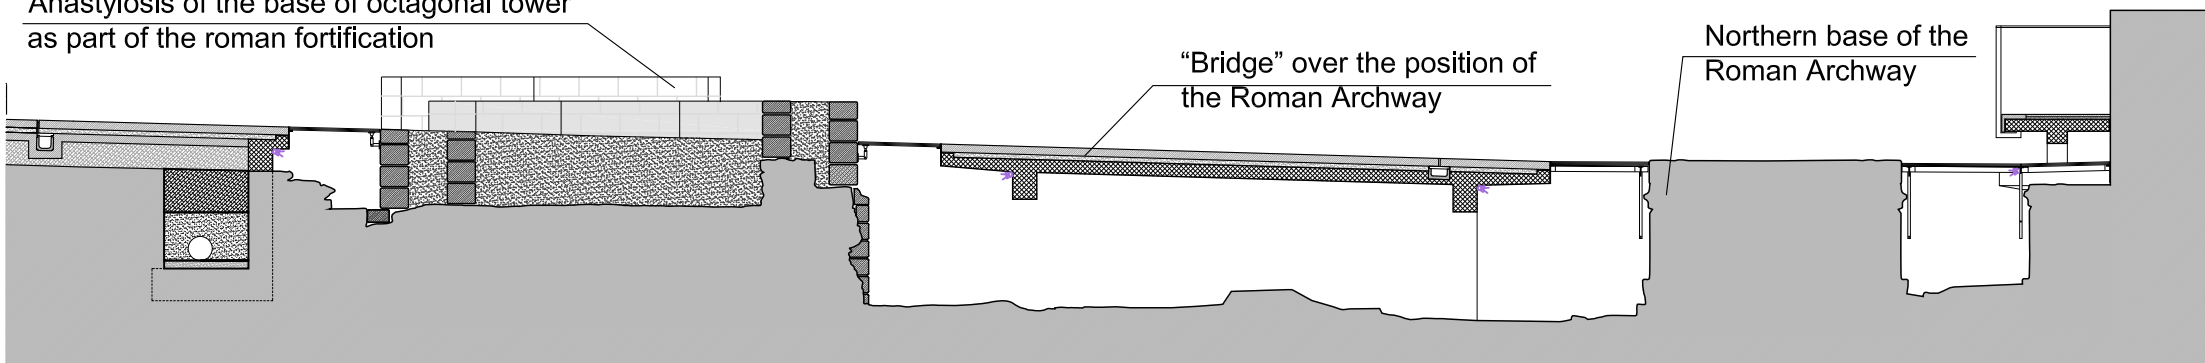

Section through the square on the position of the remains of the Roman entrance into the city

Section through the square on the position of the remains of the medieval entrance into the city